

NOTES

- 1) All dimensions are in feet and inches.
- 2) All measurements are from unfinished surface to unfinished surface.
- 3) All dimensions are to be read and not to be measured.
- 4) Drip mould is to be provided at all external window lintels.
- 5) Chicken mesh to be provided at every junction of masonry and concrete to be plastered.
- 6) All doors & windows lintel are at Lvl. 7'3" unless otherwise specified.
- 7) In case of any discrepancy between architectural drawings and other drawings, discrepancy should be brought to the notice of the architect before commencement of the work.
- 8) It is must for respective site engineer to check and co-relate the structure drawings, MEPP drawings with architecture drawings.
- 9) Levels on Architectural drawings to be considered.

KEYPLAN

LEGENDS

- CALCUTTA ORO LAMINATE
- ALASKA WOOD COLOURED LAMINATE
- TROPICAL WOOD COLOURED LAMINATE
- S.B

MEPP CONSULTANT

STRUCTURE CONSULTANT

PROJECT NAME

PROPOSED INTERIOR DESIGN FOR ICSI, RAJKOT

AMENDMENTS

DATE	REV. NO	DESCRIPTION
2025 01 30	R0	FOR DISCUSSION

SITE AREA 2786 Sqm

BUILT-UP AREA 0000 Sq.m/ 0000 Sq.ft

SCALE NTS





DRAWING TITLE : WAITING AREA + RECEPTION DETAILS

STAGE : CONCEPT DRAWING

DRAWN BY	CHECKED BY	DATE
Ar. Niyati		2025 03 20

PLANNING & DESIGN CONSULTANTS





ARCHITECTS

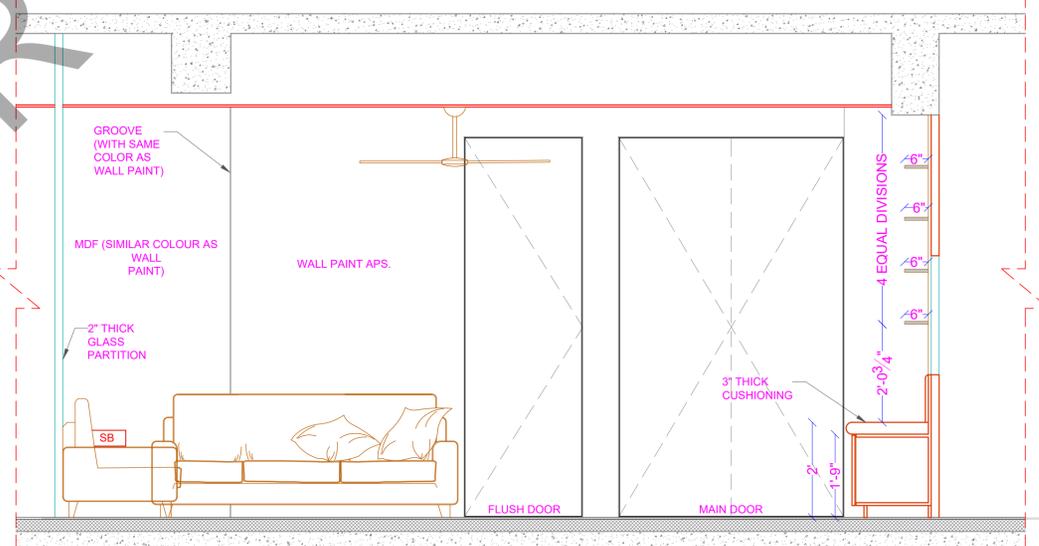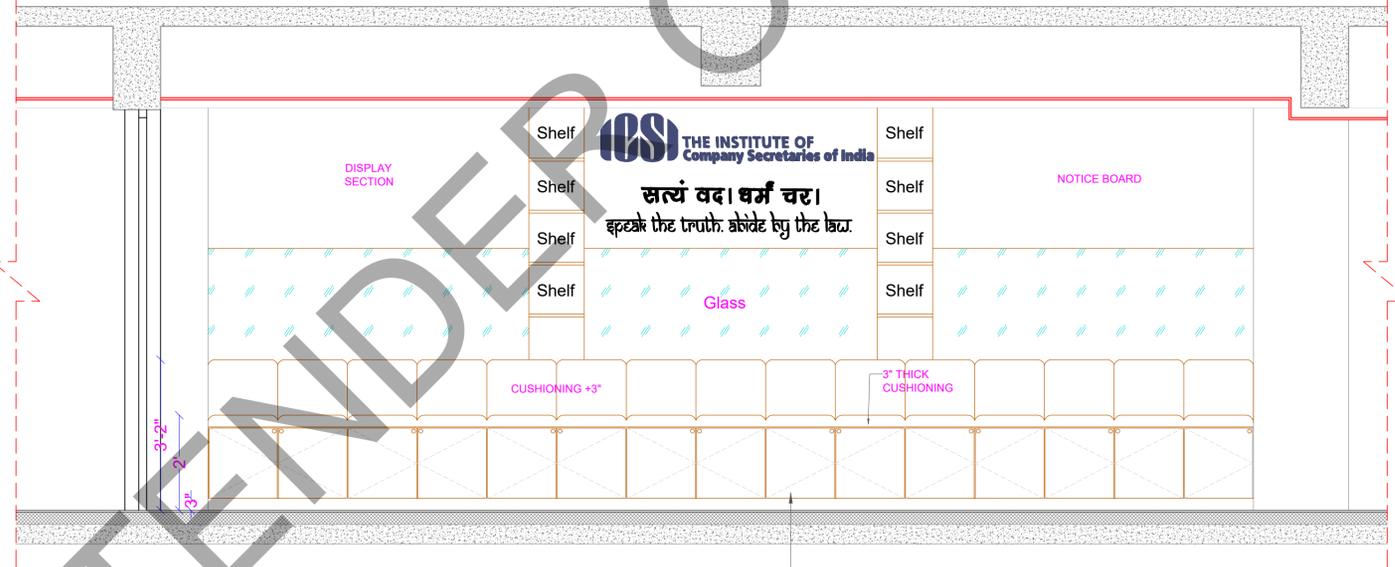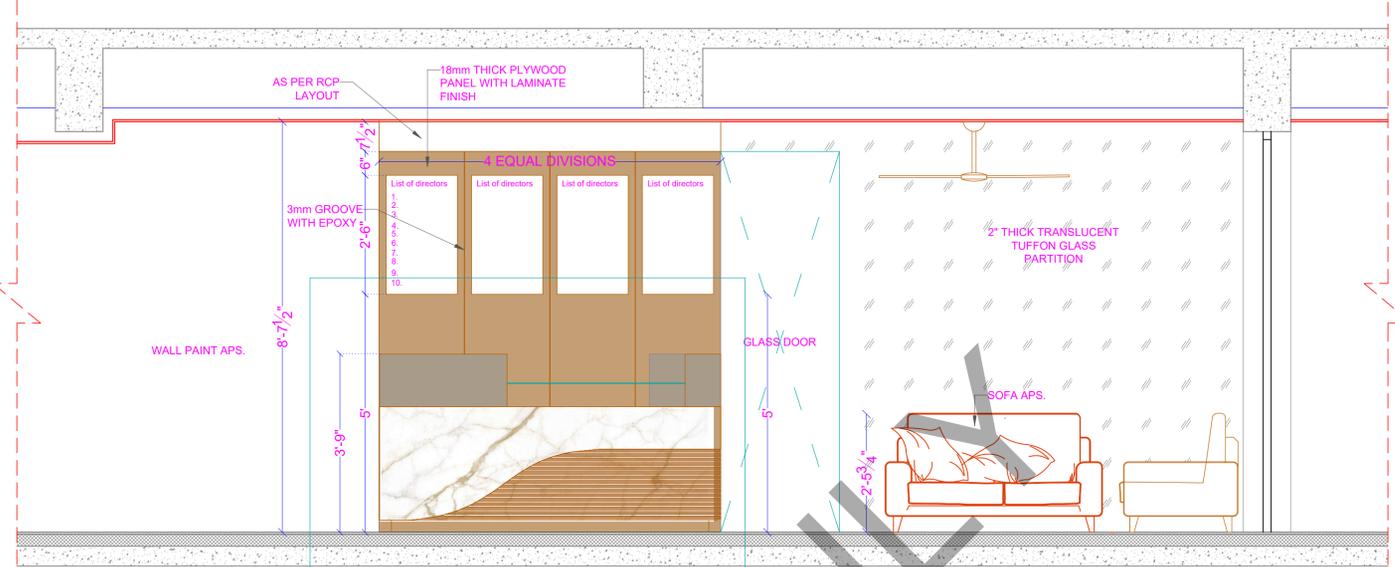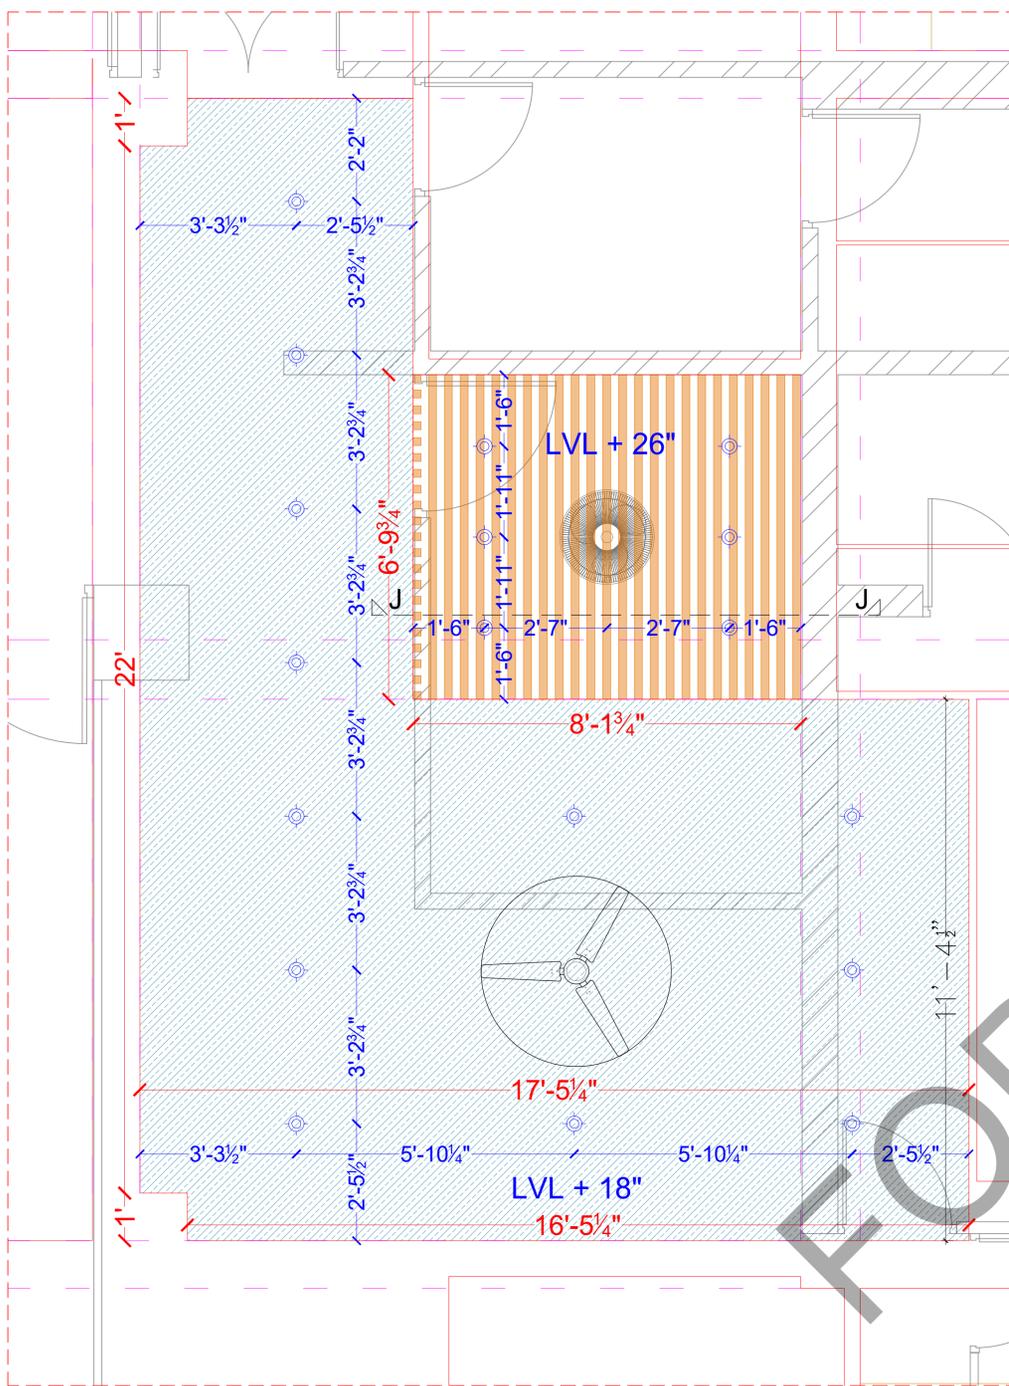


NOTES

- 1) All dimensions are in feet and inches.
- 2) All measurements are from unfinished surface to unfinished surface.
- 3) All dimensions are to be read and not to be measured.
- 4) Drip mould is to be provided at all external window lintels.
- 5) Chicken mesh to be provided at every junction of masonry and concrete to be plastered.
- 6) All doors & windows lintel are at Lvl. 7'3" unless otherwise specified.
- 7) In case of any discrepancy between architectural drawings and other drawings, discrepancy should be bought to the notice of the architect before commencement of the work.
- 8) It is must for respective site engineer to check and co-relate the structure drawings, MEPP drawings with architecture drawings.
- 9) Levels on Architectural drawings to be considered.


KEYPLAN

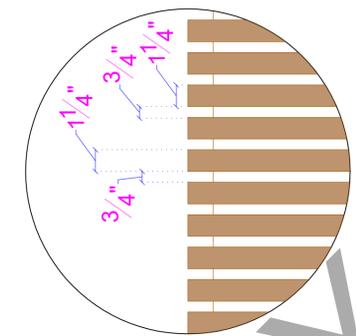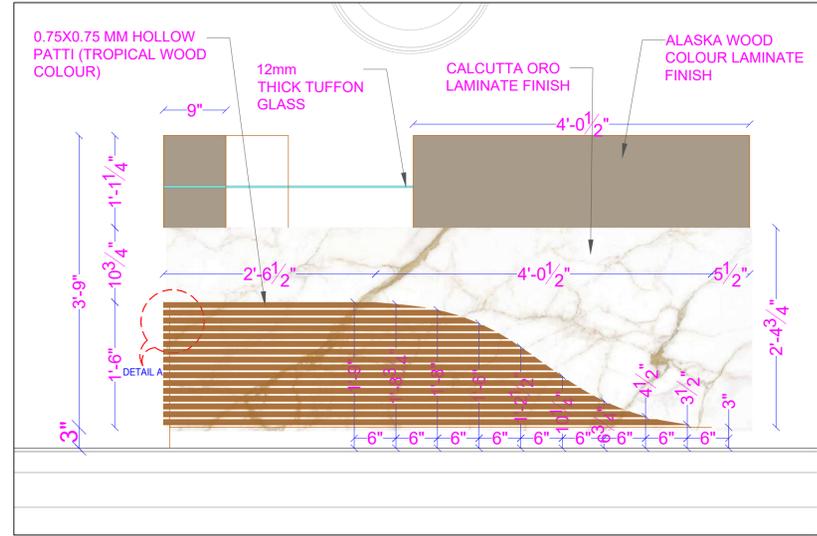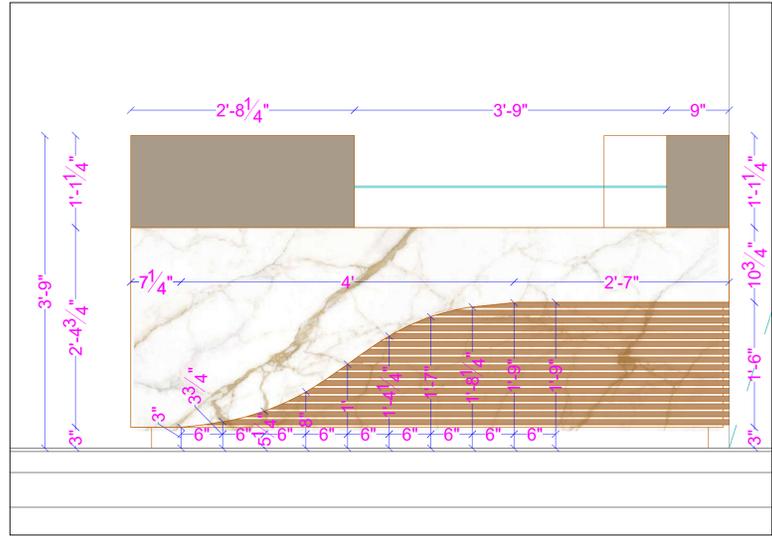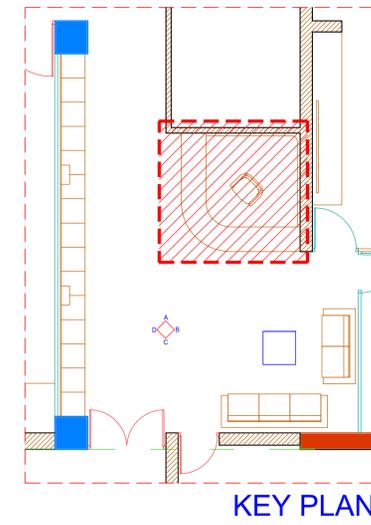


DETAIL A

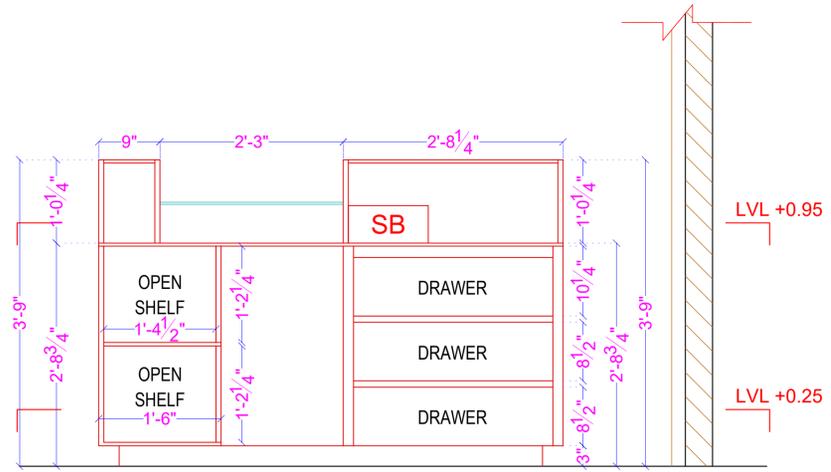

SECTION BB

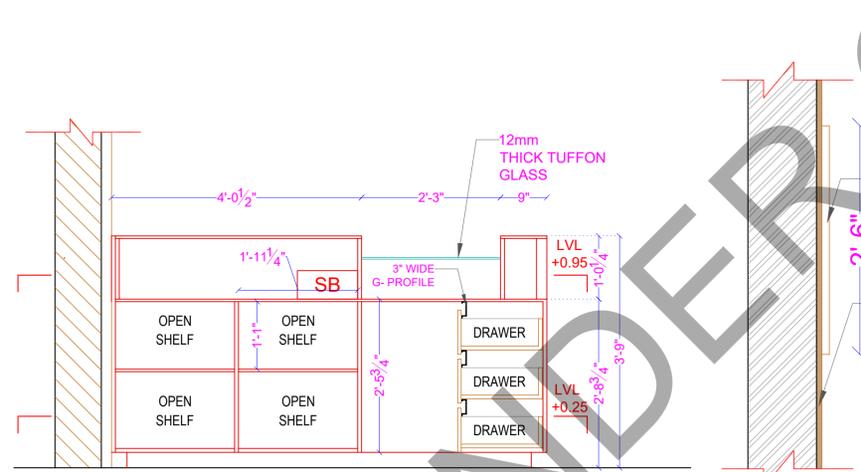

SECTION CC SECTION DD

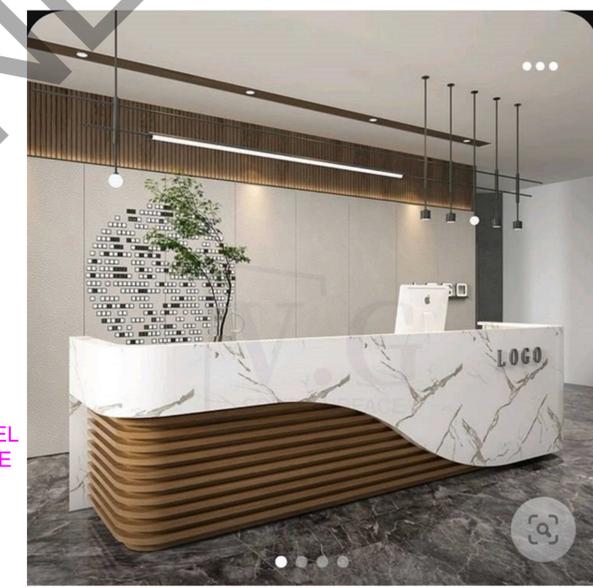

REFERENCE IMAGE

LEGENDS

- CALCUTTA ORO LAMINATE
- ALASKA WOOD COLOURED LAMINATE
- TROPICAL WOOD COLOURED LAMINATE
- S.B

MEPP CONSULTANT

STRUCTURE CONSULTANT

PROJECT NAME

PROPOSED INTERIOR DESIGN FOR ICSI, RAJKOT

AMENDMENTS

DATE	REV. NO	DESCRIPTION
2025 01 30	R0	FOR DISCUSSION

SITE AREA 2786 Sqm

BUILT-UP AREA 0000 Sq.m/ 0000 Sq.ft

SCALE NTS

DRAWING TITLE : WAITING AREA + RECEPTION DETAILS

STAGE : CONCEPT DRAWING

CONCEPT DRAWING


DRAWN BY Ar. Niyati

CHECKED BY Ar. Nishit


DATE 2025 03 20

PLANNING & DESIGN CONSULTANTS


ARCHITECTS

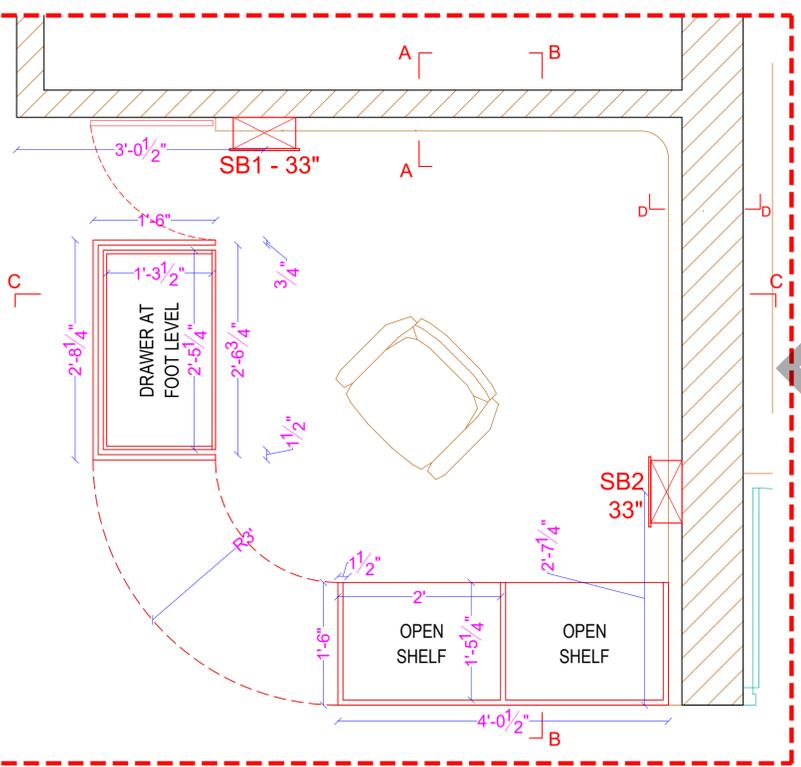

Plan @LVL +0.25M

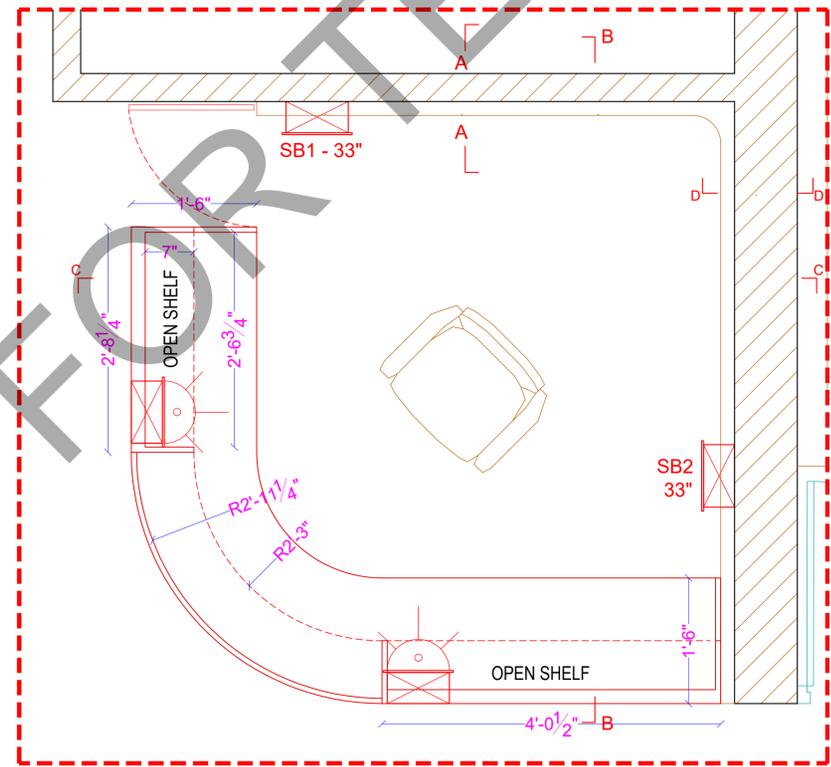

Plan @LVL +0.95M

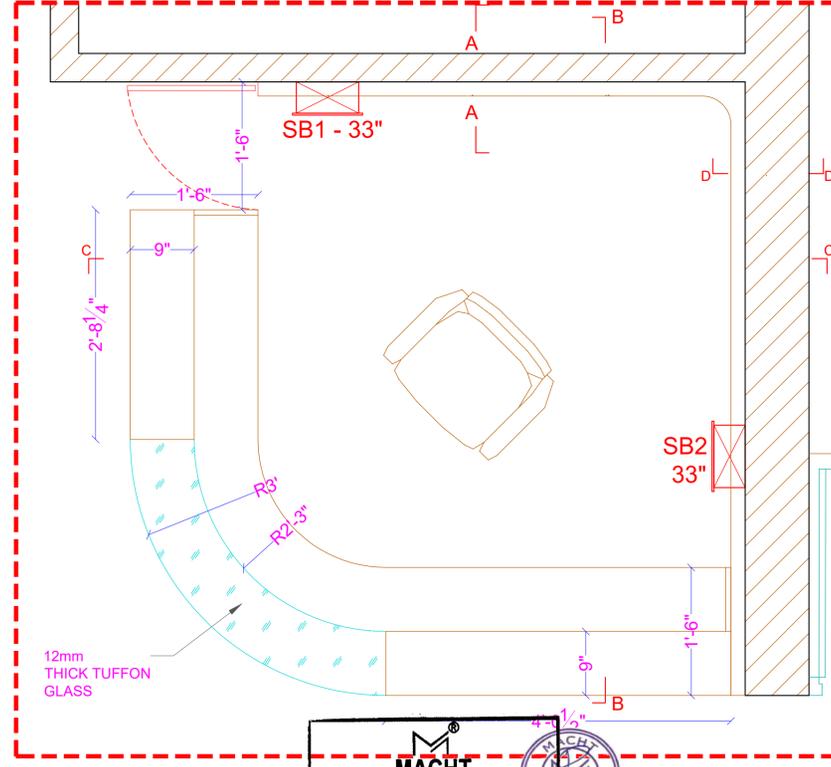

Top View



NOTES

- 1) All dimensions are in feet and inches.
- 2) All measurements are from unfinished surface to unfinished surface.
- 3) All dimensions are to be read and not to be measured.
- 4) Drip mould is to be provided at all external window lintels.
- 5) Chicken mesh to be provided at every junction of masonry and concrete to be plastered.
- 6) All doors & windows lintel are at Lvl. 7'3" unless otherwise specified.
- 7) In case of any discrepancy between architectural drawings and other drawings, discrepancy should be brought to the notice of the architect before commencement of the work.
- 8) It is must for respective site engineer to check and co-relate the structure drawings, MEPF drawings with architecture drawings.
- 9) Levels on Architectural drawings to be considered.

KEYPLAN

LEGENDS

- CALCUTTA ORO LAMINATE
- ALASKA WOOD COLOURED LAMINATE
- TROPICAL WOOD COLOURED LAMINATE
- S.B

MEPF CONSULTANT

STRUCTURE CONSULTANT

PROJECT NAME

PROPOSED INTERIOR DESIGN FOR ICSI, RAJKOT

AMENDMENTS

DATE	REV. NO	DESCRIPTION
2025 01 30	R0	FOR DISCUSSION

SITE AREA 2786 Sqm

BUILT-UP AREA 0000 Sq.m/ 0000 Sq.ft

SCALE NTS

DRAWING TITLE : WAITING AREA + RECEPTION DETAILS


STAGE : CONCEPT DRAWING

DRAWN BY Ar. Niyati


CHECKED BY DATE 2025 03 20

PLANNING & DESIGN CONSULTANTS



ARCHITECTS

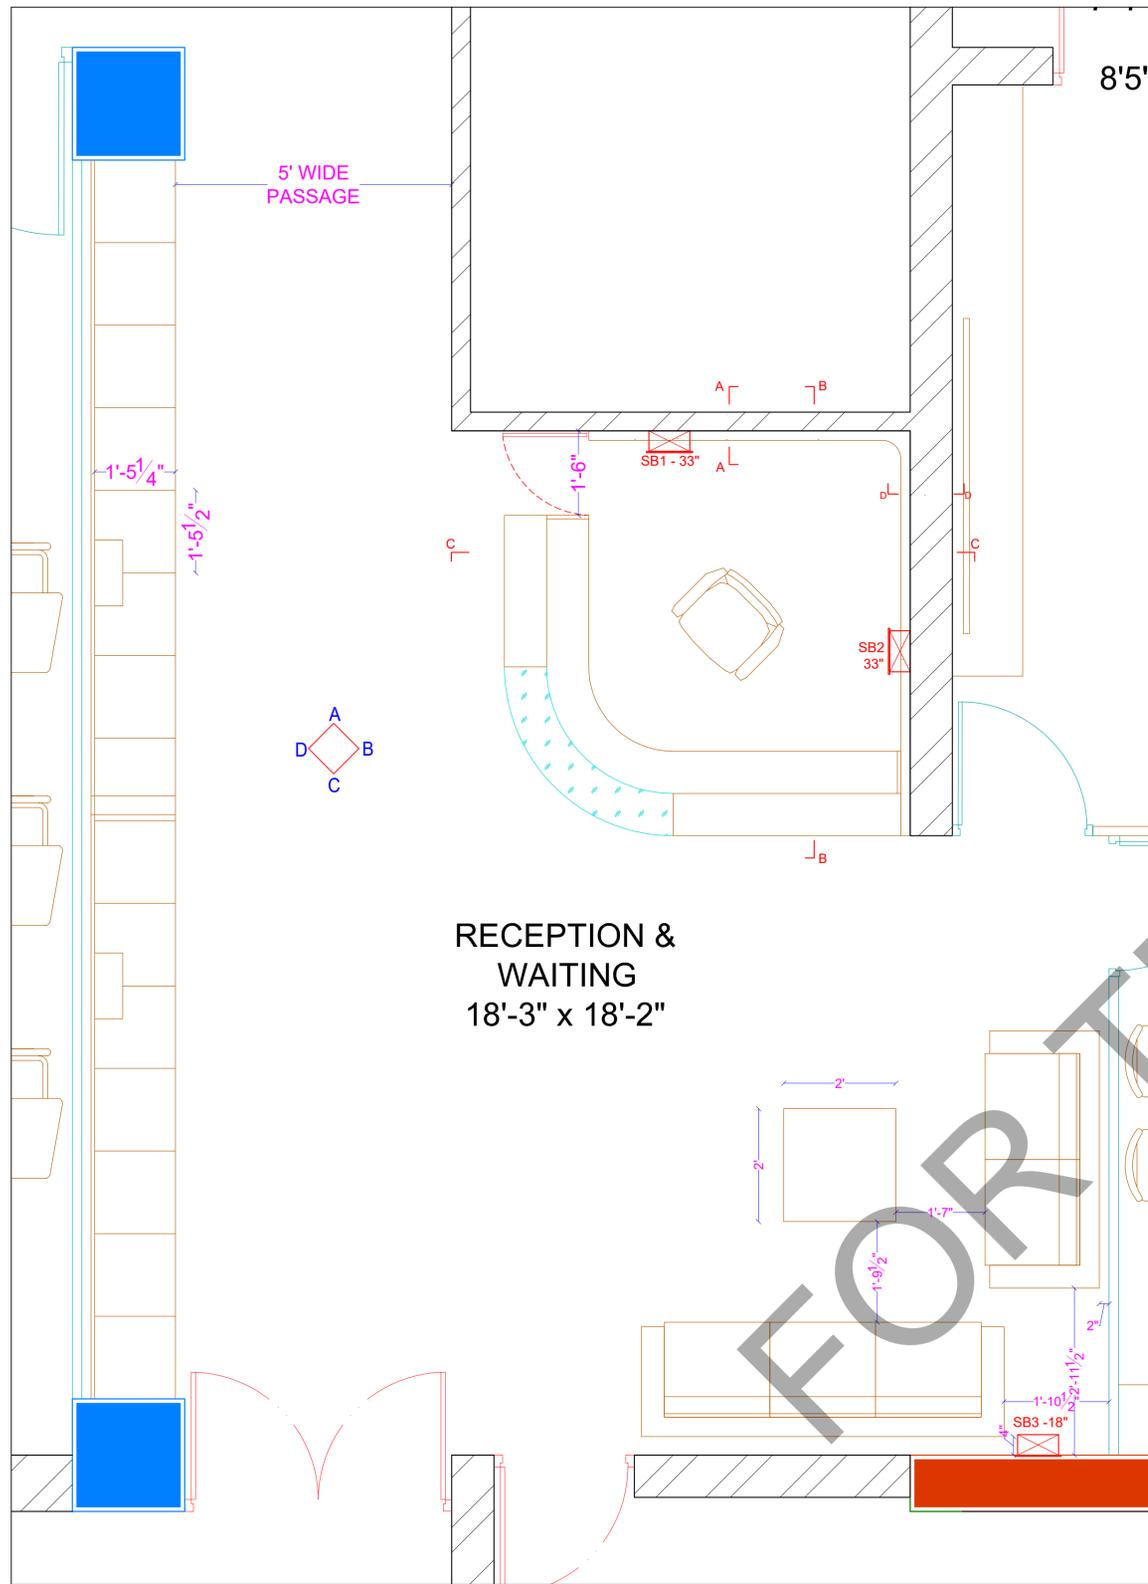

PLAN

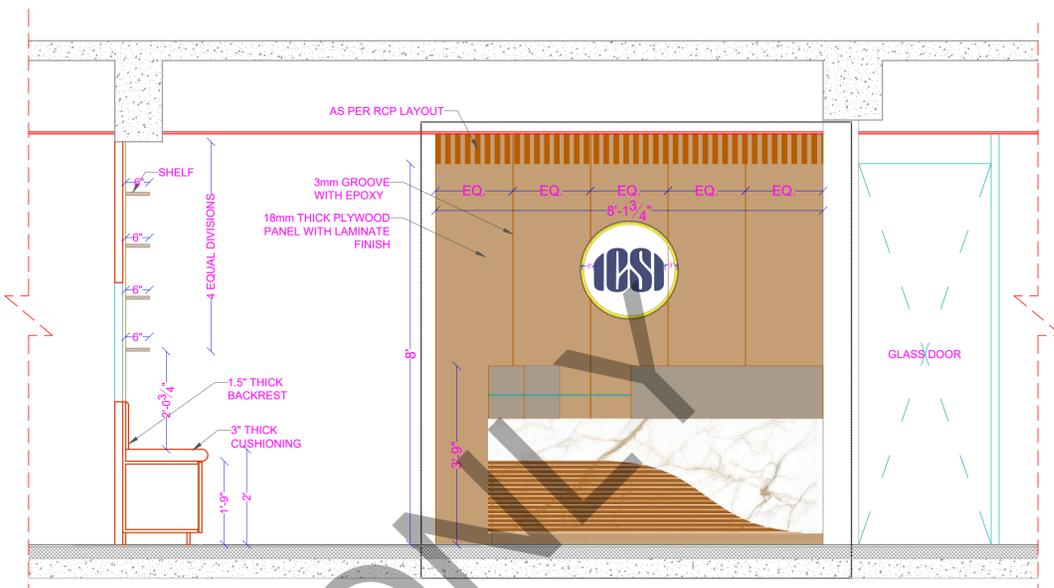


ELEVATION A (OPTION 1)

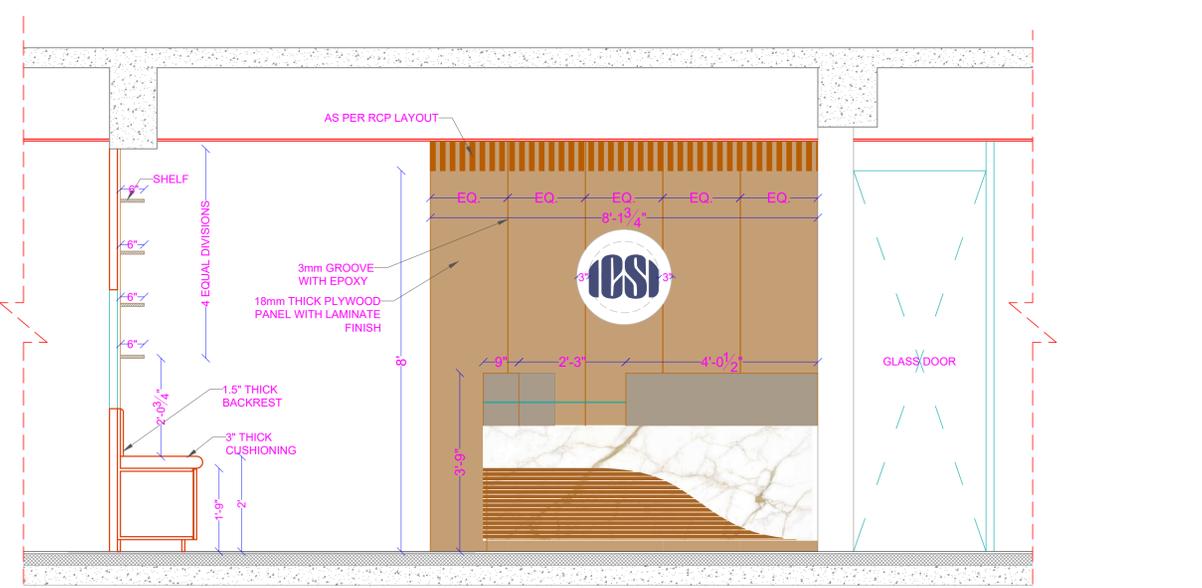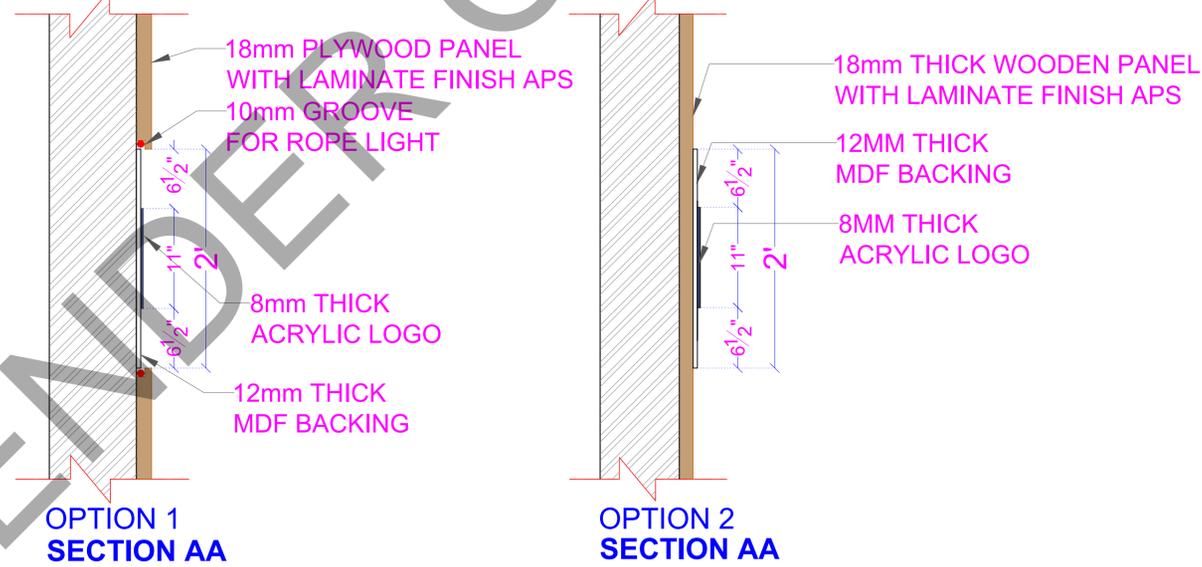

ELEVATION A (OPTION 2)

M
M A C H T
 Design & Planning Department
 Date: Sign:

M
M A C H T
 EXCELLENCE. PRECISION
 "M A C H T", NALANDA SOCIETY, NR SAURASHTRA HIGH SCHOOL, OFF KALAWAD ROAD, RAJKOT - 360005

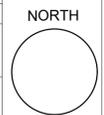

NOTES

- 1) All dimensions are in feet and inches.
- 2) All measurements are from unfinished surface to unfinished surface.
- 3) All dimensions are to be read and not to be measured.
- 4) Drip mould is to be provided at all external window lintels.
- 5) Chicken mesh to be provided at every junction of masonry and concrete to be plastered.
- 6) All doors & windows lintel are at Lvl. 7'3" unless otherwise specified.
- 7) In case of any discrepancy between architectural drawings and other drawings, discrepancy should be bought to the notice of the architect before commencement of the work.
- 8) It is must for respective site engineer to check and co-relate the structure drawings, MEPF drawings with architecture drawings.
- 9) Levels on Architectural drawings to be considered.

KEYPLAN

LEGENDS

MEPF CONSULTANT

STRUCTURE CONSULTANT

PROJECT NAME

PROPOSED INTERIOR DESIGN FOR ICSI, RAJKOT

AMENDMENTS

DATE	REV. NO	DESCRIPTION
2025 01 30	R0	FOR DISCUSSION

SITE AREA 2786 Sqm

BUILT-UP AREA 0000 Sq.m/ 0000 Sq.ft

SCALE NTS

DRAWING TITLE :

LIBRARY DETAIL

STAGE :

CONCEPT DRAWING


DRAWN BY	CHECKED BY	DATE
Ar. Yashmi	Ar. Nishit	2025 01 30

PLANNING & DESIGN CONSULTANTS


ARCHITECTS




MACHT
EXCELLENCE. PRECISION
"MACHT", NALANDA SOCIETY, NR SAURASHTRA HIGH SCHOOL, OFF KALAWAD ROAD, RAJKOT - 360005

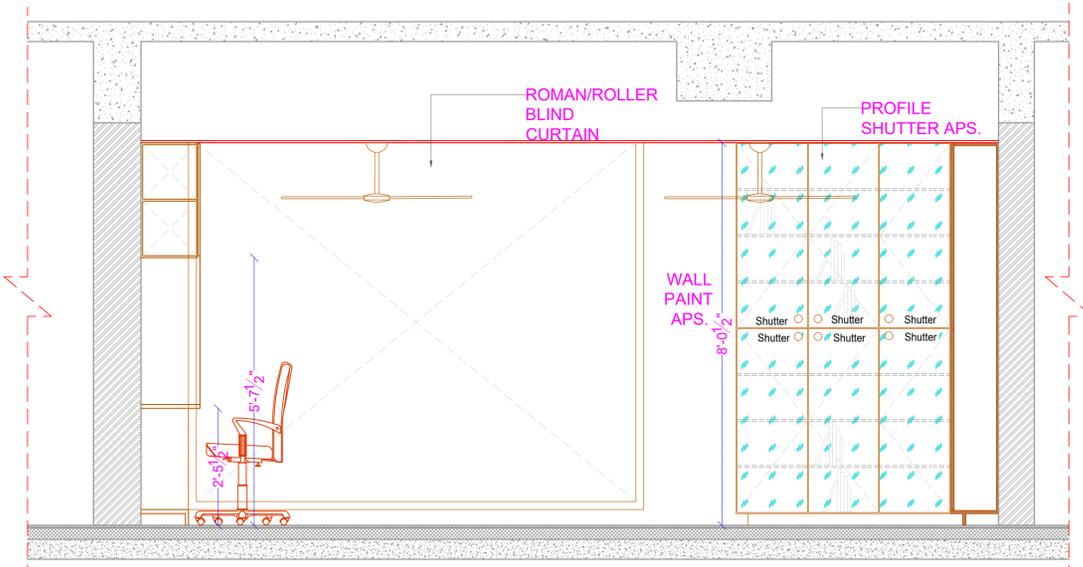

ELEVATION D

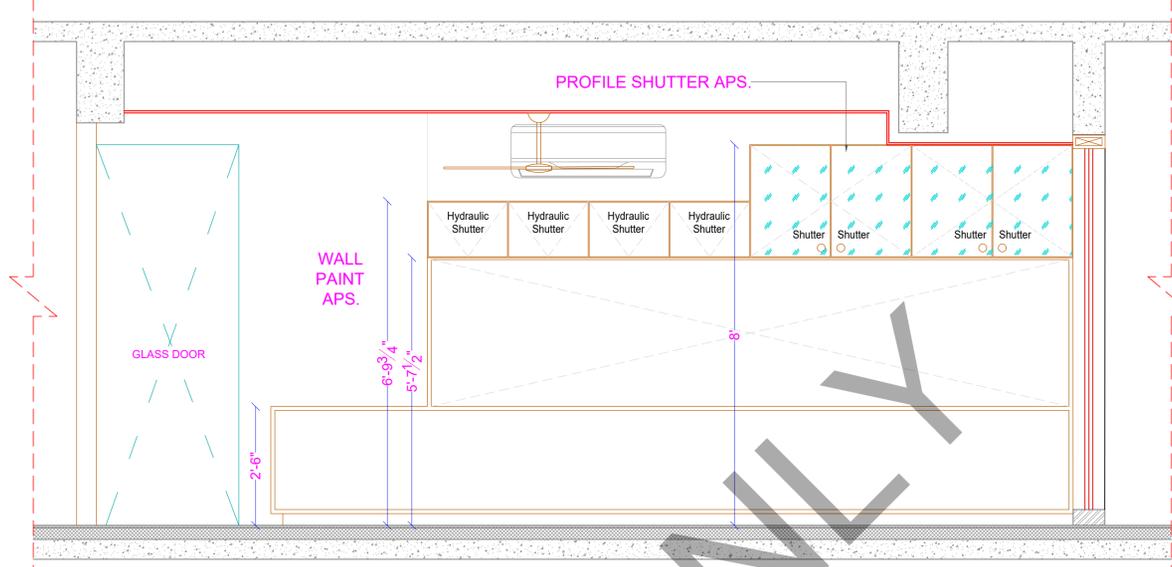


ELEVATION C

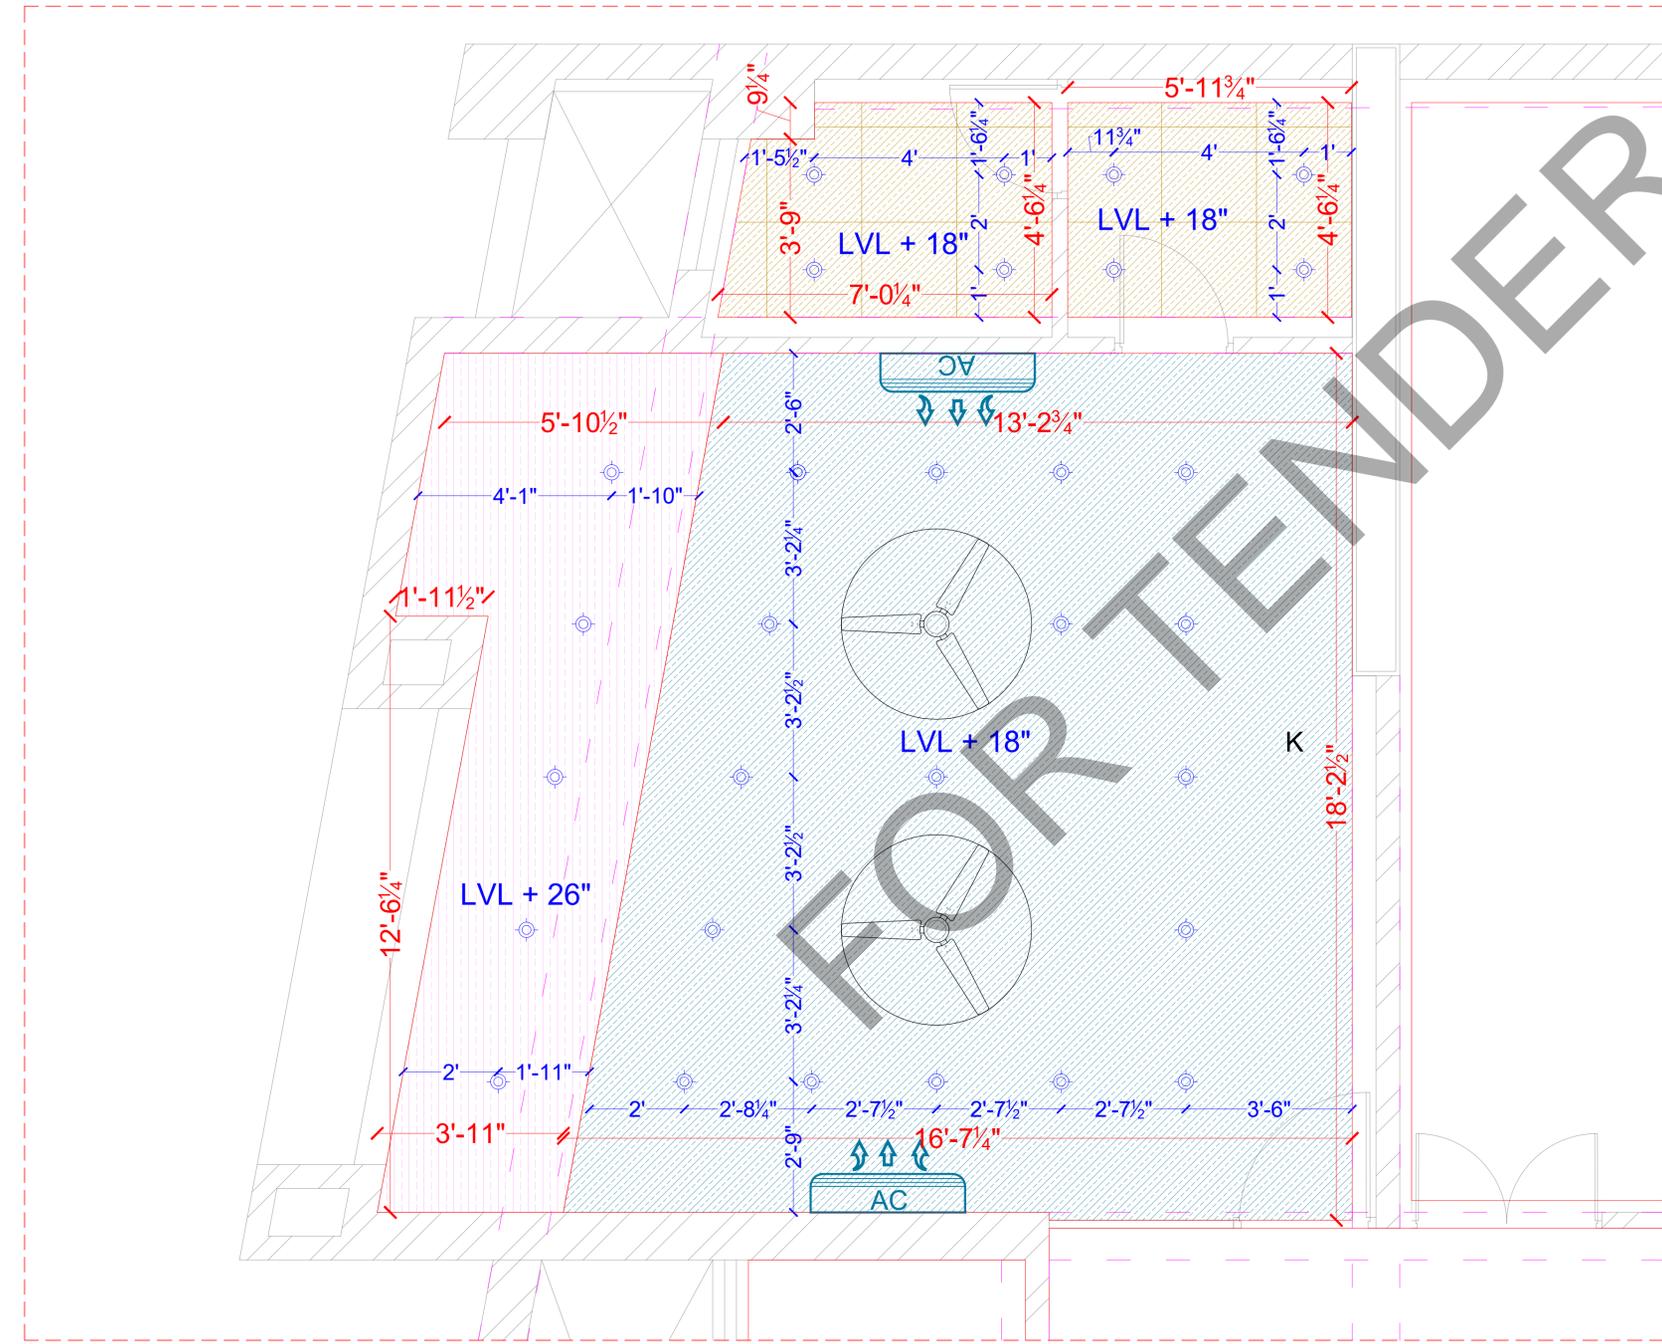

RCP LAYOUT



MACHT
Design & Planning Department
Date: Sign:

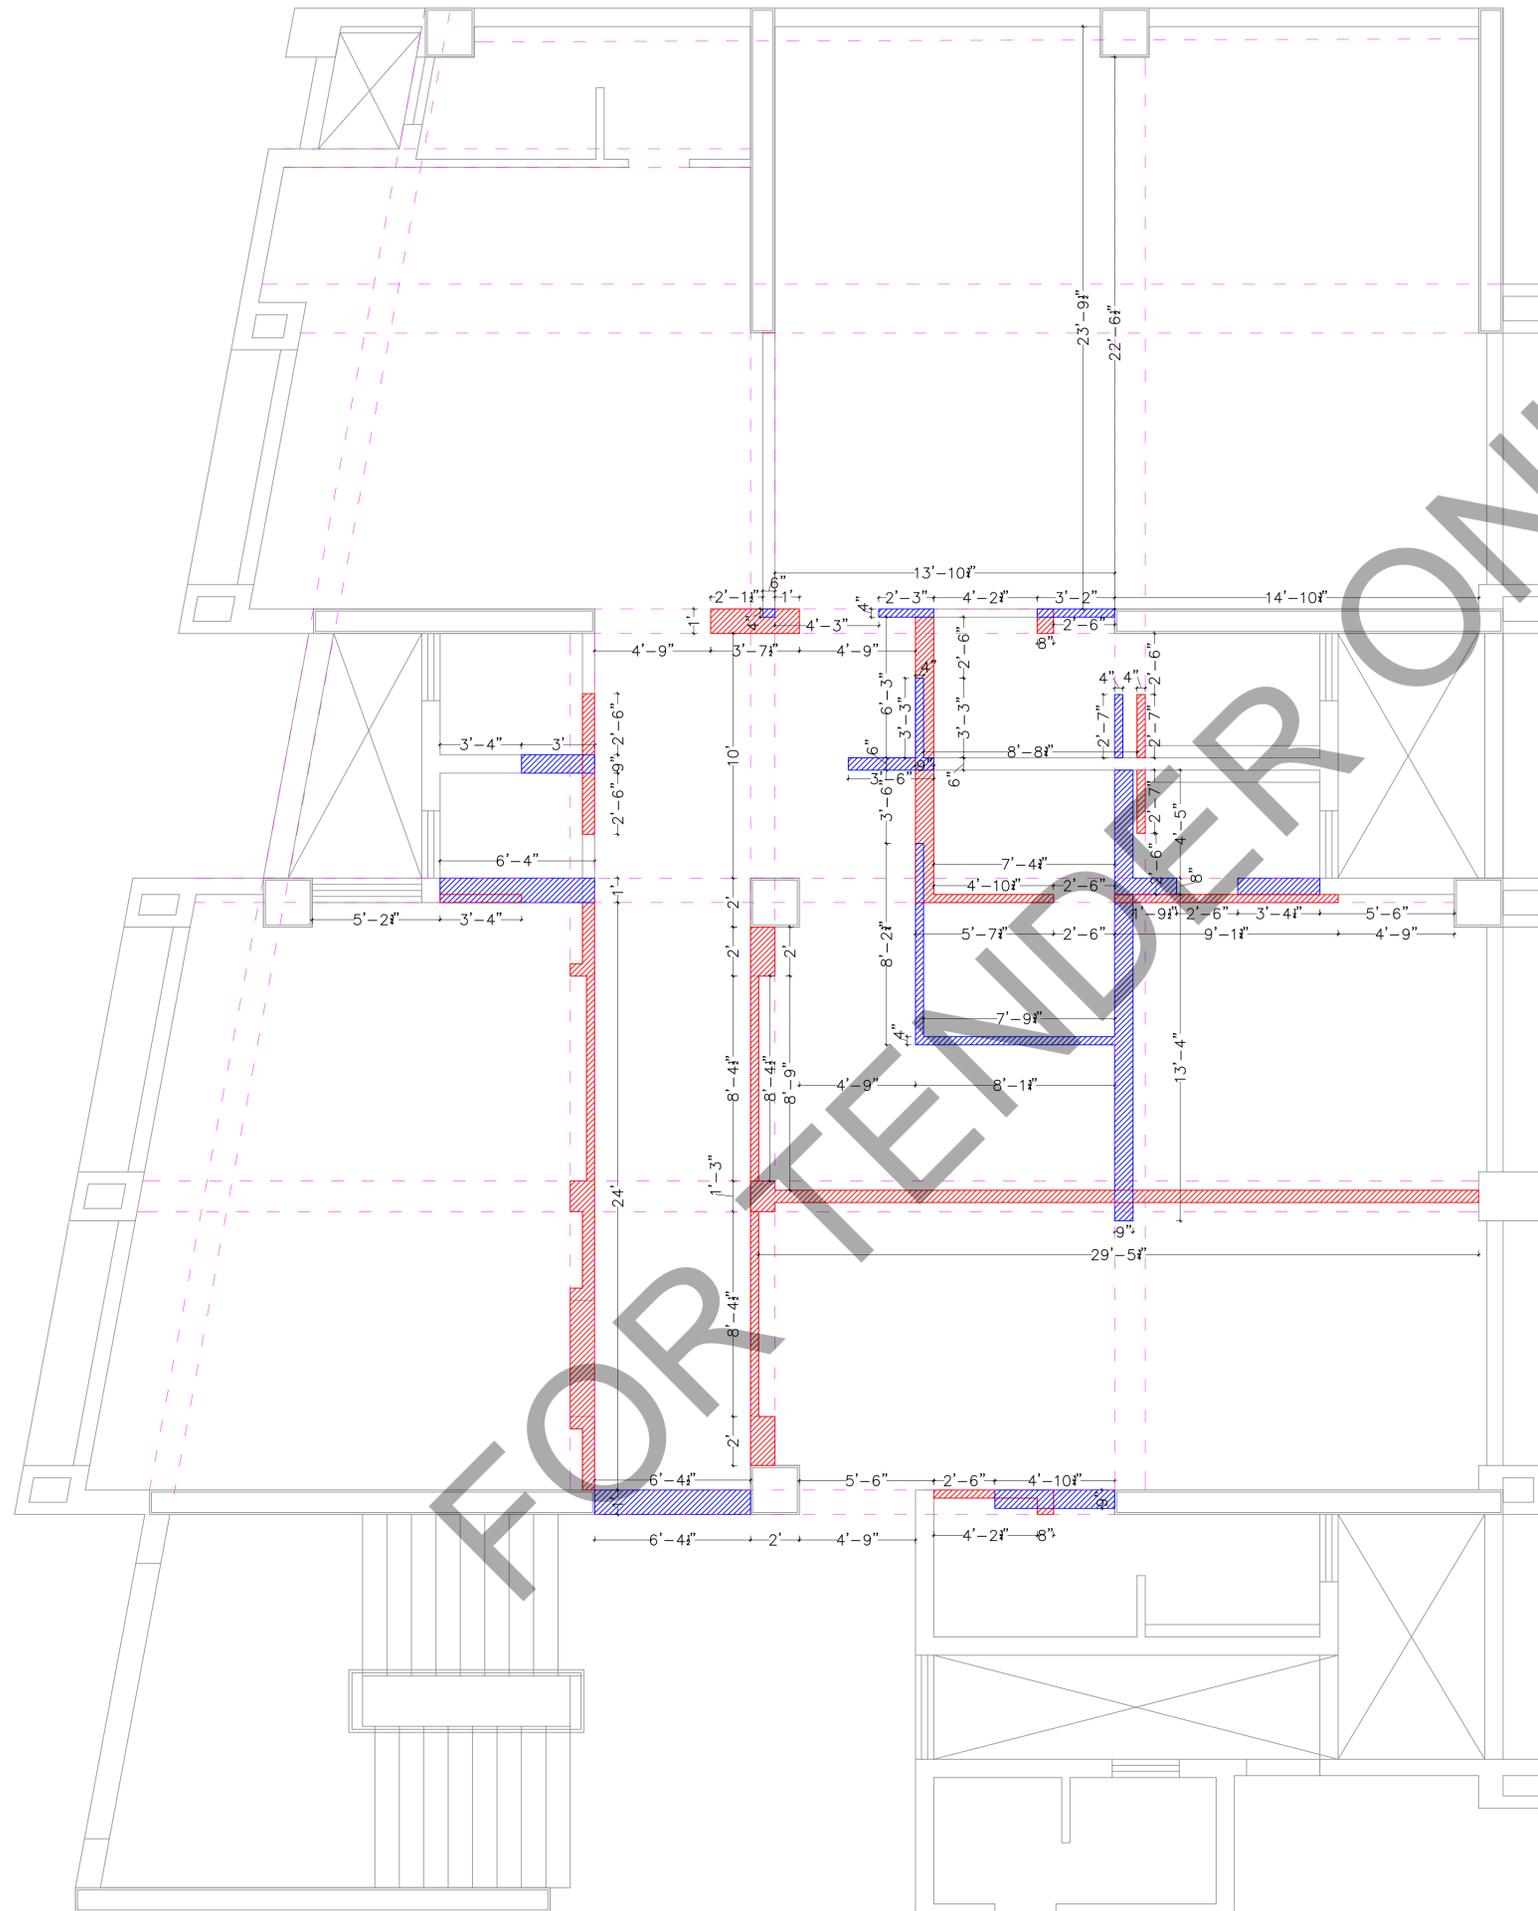

PROJECT NO	DRAWING NO
INT/RJT/115	CH 02/022

- NOTES**
- 1) All dimensions are in feet and inches.
 - 2) All measurements are from unfinished surface to unfinished surface.
 - 3) All dimensions are to be read and not to be measured.
 - 4) Drip mould is to be provided at all external window lintels.
 - 5) Chicken mesh to be provided at every junction of masonry and concrete to be plastered.
 - 6) All doors & windows lintel are at Lvl. 7'3" unless otherwise specified.
 - 7) In case of any discrepancy between architectural drawings and other drawings, discrepancy should be brought to the notice of the architect before commencement of the work.
 - 8) It is must for respective site engineer to check and co-relate the structure drawings, MEPF drawings with architecture drawings.
 - 9) Levels on Architectural drawings to be considered.

KEYPLAN

LEGENDS

MEPF CONSULTANT

STRUCTURE CONSULTANT


PROJECT NAME
 PROPOSED INTERIOR DESIGN FOR
 ICSI, RAJKOT


AMENDMENTS

DATE	REV. NO	DESCRIPTION
2025 03 01	R0	FOR CONSTRUCTION

SITE AREA	2786 Sq.ft
BUILT-UP AREA	0000 Sq.m/ 0000 Sq.ft
SCALE	NTS
DRAWING TITLE :	BRICK WORK LAYOUT
STAGE :	CONSTRUCTION
DRAWN BY	CHECKED BY
Ar.Yashmi	Ar.Nishit
DATE	2025 03 01

PLANNING & DESIGN CONSULTANTS
ARCHITECTS

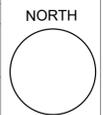

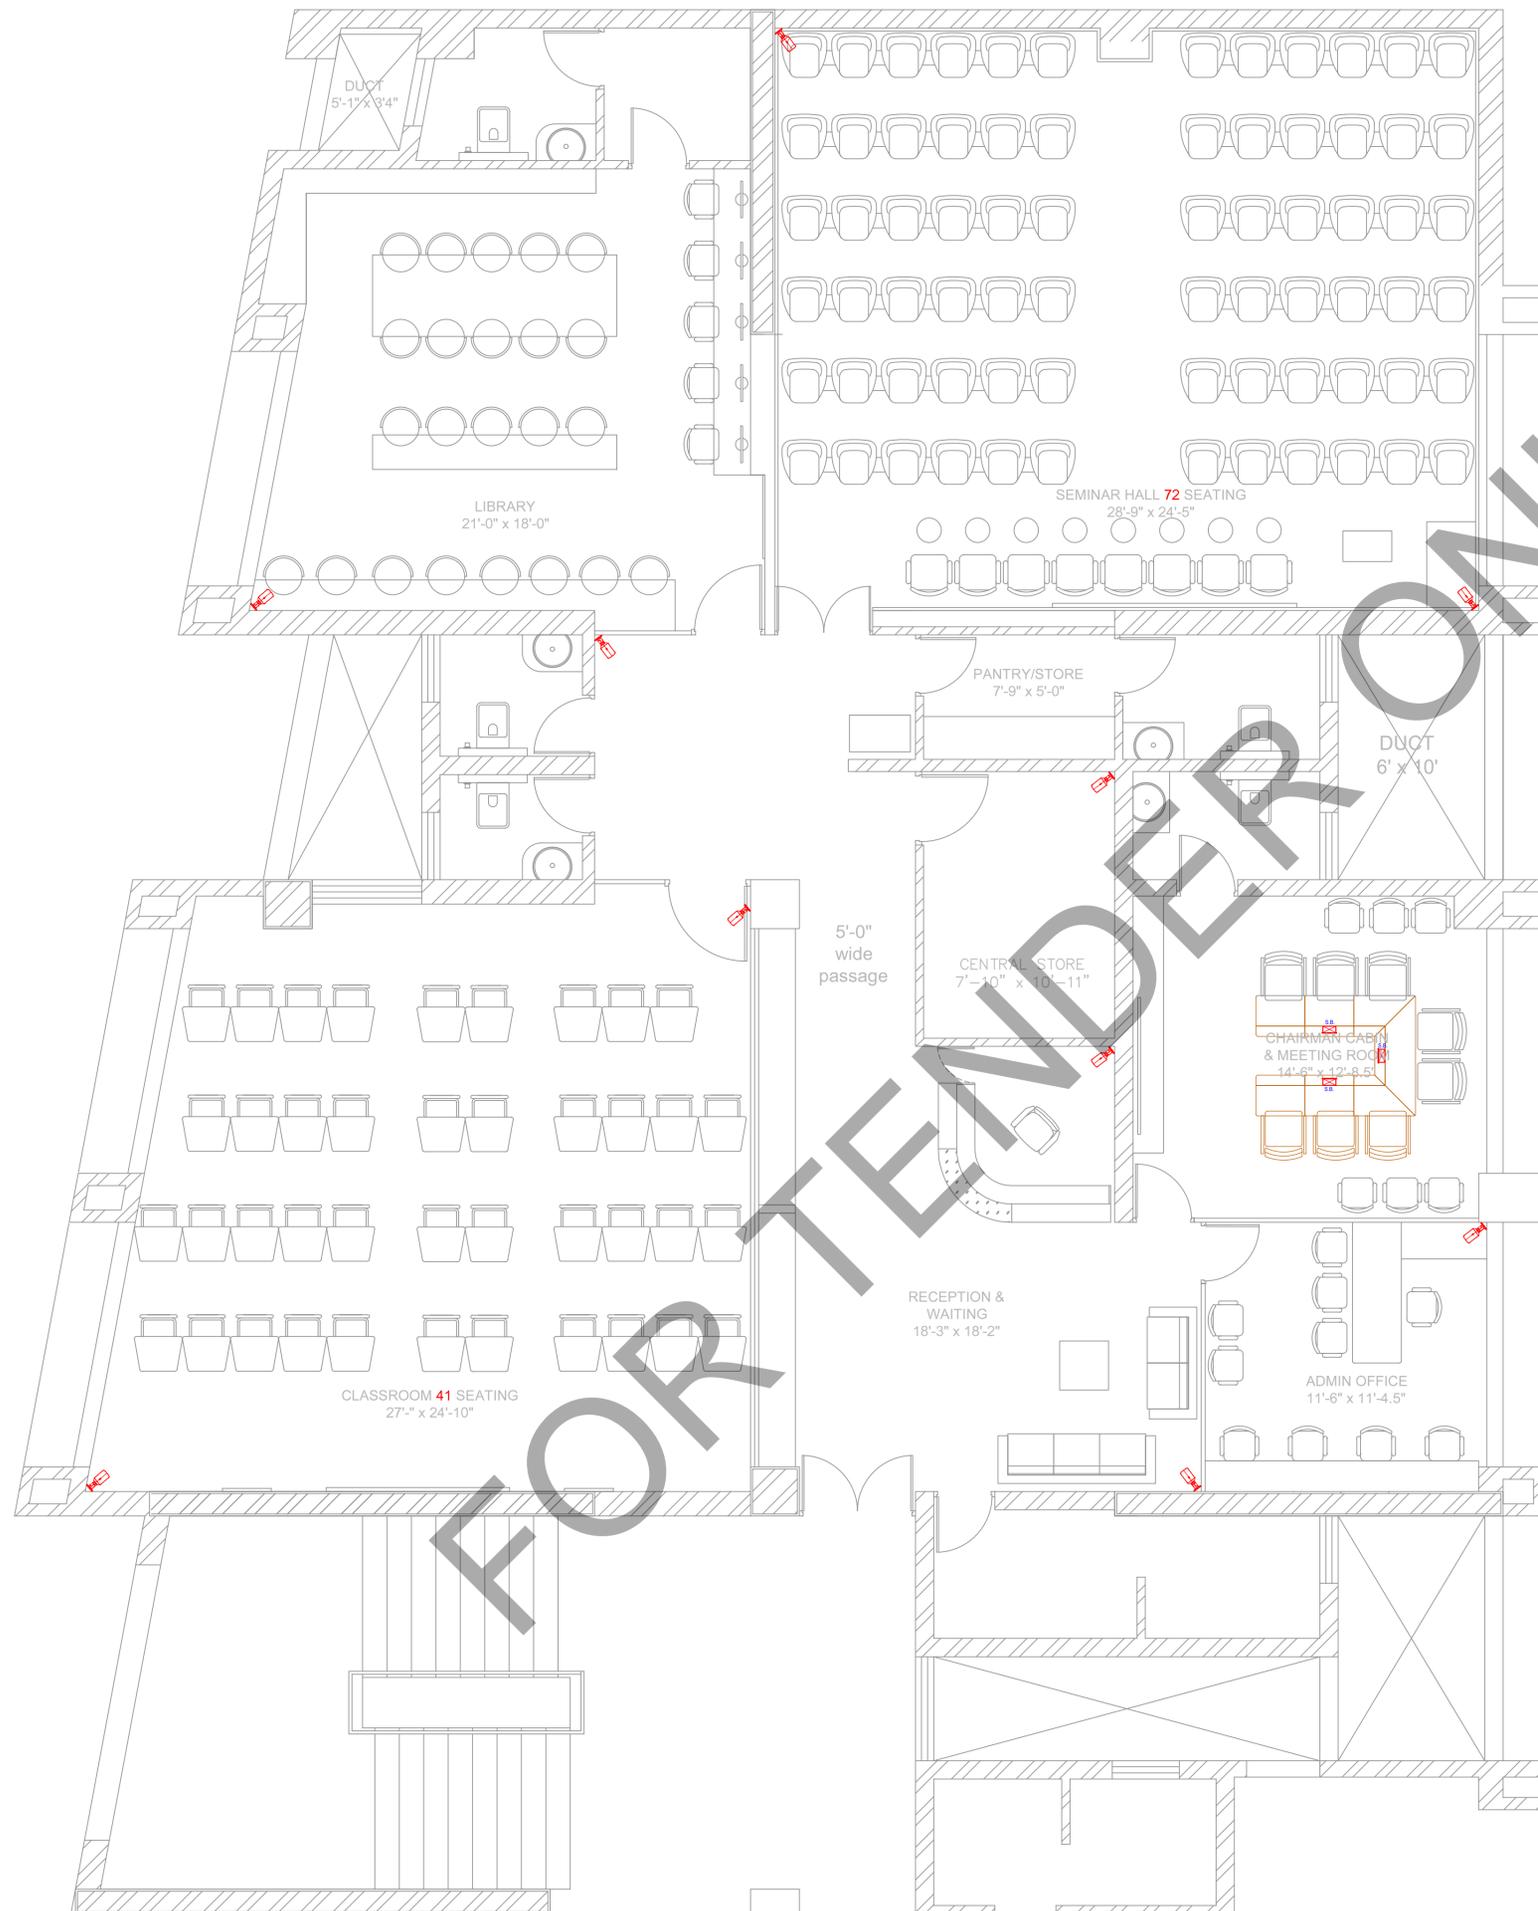

FOR TENDER ONLY

PROJECT NO **DRAWING NO**

INT/RJT/115 CH 02/23

NOTES

- 1) All dimensions are in feet and inches.
- 2) All measurements are from unfinished surface to unfinished surface.
- 3) All dimensions are to be read and not to be measured.
- 4) Drip mould is to be provided at all external window lintels.
- 5) Chicken mesh to be provided at every junction of masonry and concrete to be plastered.
- 6) All doors & windows lintel are at Lvl. 7'3" unless otherwise specified.
- 7) In case of any discrepancy between architectural drawings and other drawings, discrepancy should be bought to the notice of the architect before commencement of the work.
- 8) It is must for respective site engineer to check and co-relate the structure drawings, MEPF drawings with architecture drawings.
- 9) Levels on Architectural drawings to be considered.

KEYPLAN

LEGENDS

MEPF CONSULTANT

STRUCTURE CONSULTANT

PROJECT NAME

PROPOSED INTERIOR DESIGN FOR
ICSI, RAJKOT

AMENDMENTS

DATE	REV. NO	DESCRIPTION
2025 03 01	R0	FOR CONSTRUCTION

SITE AREA 2786 Sq.ft

BUILT-UP AREA 0000 Sq.m/ 0000 Sq.ft

SCALE NTS

DRAWING TITLE :

CCTV CAMERA PLACEMENT LAYOUT

STAGE :

CONSTRUCTION

DRAWN BY **CHECKED BY** **DATE**

Ar. Yashmi Ar. Nishit 2025 03 01

PLANNING & DESIGN CONSULTANTS

ARCHITECTS

